



SOUTH BUILDING DOOR SCHEDULE																	
DOORS				FRAMES						FIN. HDW. SET	FIRE RATING	HAND OF DOOR	NOTES				
MARK	UNIT	TYPE	MATERIAL	ROUGH OPENING		UNIT	TYPE	MATERIAL	NOMINAL SIZE					DETAILS			
				WIDTH	HEIGHT				WIDTH	HEIGHT	DEPTH	HEAD	JAMB				
S1A	EA.	P	FIBERGLASS	2'-11 1/2"	6'-10"	EA.	1-A	16 GA. H.M.	2'-11 1/2"	6'-10"	5 3/4"			1	20 MIN.	LHR	
S1B	EA.	P	FIBERGLASS	3'-0"	6'-9 1/2"	EA.	1-A	16 GA. H.M.	3'-0"	6'-9 1/2"	5 3/4"			1	20 MIN.	LHR	
S1C	EA.	P	FIBERGLASS	3'-0 1/2"	6'-9"	EA.	1-A	16 GA. H.M.	3'-0 1/2"	6'-9"	5 3/4"			1	20 MIN.	RHR	
S1D	EA.	P	FIBERGLASS	3'-0"	6'-10"	EA.	1-A	16 GA. H.M.	3'-0"	6'-10"	5 3/4"			1	20 MIN.	LHR	
S1E	EA.	FW	FIBERGLASS	3'-4"	6'-11"	EA.	1-A	16 GA. H.M.	3'-4"	6'-11"	5 3/4"			2	1 HR	LHR	STORAGE
S1F	EA.	P	FIBERGLASS	2'-11 1/2"	6'-9"	EA.	1-A	16 GA. H.M.	2'-11 1/2"	6'-9"	5 3/4"			1	20 MIN.	LHR	
S1G	EA.	P	FIBERGLASS	2'-11 1/2"	6'-8 1/2"	EA.	1-A	16 GA. H.M.	2'-11 1/2"	6'-8 1/2"	5 3/4"			1	20 MIN.	RHR	
S1H	EA.	P	FIBERGLASS	2'-11 1/2"	6'-10"	EA.	1-A	16 GA. H.M.	2'-11 1/2"	6'-10"	5 3/4"			1	20 MIN.	LHR	
S1I	EA.	P	FIBERGLASS	2'-11 1/2"	6'-10"	EA.	1-A	16 GA. H.M.	2'-11 1/2"	6'-10"	5 3/4"			1	20 MIN.	RHR	
S1J	EA.	F	FIBERGLASS	*	*	EA.	1-A	16 GA. H.M.	*	*	5 3/4"			3	1 HR	RHR	FIELD VERIFY DIMENSIONS WITH NEW WINDOW
S1K	EA.	FW	FIBERGLASS	2'-10"	6'-9 1/2"	EA.	1-A	16 GA. H.M.	2'-10"	6'-9 1/2"	5 3/4"			1	1 HR	RHR	STORAGE - * MODIFIED DOOR AND FRAME PER FIELD CONDITIONS
S1L	EA.	FW	FIBERGLASS	2'-7 1/2"	7'-0"	EA.	1-A	16 GA. H.M.	2'-7 1/2"	7'-0"	5 3/4"			1	20 MIN.	RHR	SALES OFFICE
S1M	EA.	FW	FIBERGLASS	2'-8"	6'-11"	EA.	1-A	16 GA. H.M.	2'-8"	6'-11"	5 3/4"			1	20 MIN.	RHR	
S1N	EA.	SGD2	ALUMINUM	6'-2"	7'-0"	EA.	--	--	--	--	--			--	--	--	HARDWARE TO BE INCLUDED WITH SYSTEM
S1O	EA.	FW	FIBERGLASS	2'-8"	7'-0"	EA.	1-A	16 GA. H.M.	2'-8"	7'-0"	5 3/4"			1	20 MIN.	RHR	
S1P	EA.	F	FIBERGLASS	2'-11"	6'-11"	EA.	1-A	16 GA. H.M.	2'-11"	6'-11"	5 3/4"			3	1 HR	LHR	STORAGE
S1Q	EA.	F	FIBERGLASS	3'-3 1/2"	6'-11"	EA.	1-A	16 GA. H.M.	3'-3 1/2"	6'-11"	5 3/4"			2	1 HR	RHR	STORAGE
S1R	EA.	SGD2	ALUMINUM	6'-2 1/2"	7'-0"	EA.	--	--	--	--	--			--	--	--	HARDWARE TO BE INCLUDED WITH SYSTEM
S1S	EA.	FW	FIBERGLASS	2'-8"	6'-10"	EA.	1-A	16 GA. H.M.	2'-8"	6'-10"	5 3/4"			1	20 MIN.	RHR	
S1T	EA.	SGD2	ALUMINUM	6'-2"	7'-0"	EA.	--	--	--	--	--			--	--	--	HARDWARE TO BE INCLUDED WITH SYSTEM
S1U	EA.	SGD2	ALUMINUM	6'-2"	7'-0"	EA.	--	--	--	--	--			--	--	--	HARDWARE TO BE INCLUDED WITH SYSTEM
S1V	EA.	FW	FIBERGLASS	2'-8"	6'-10"	EA.	1-A	16 GA. H.M.	2'-8"	6'-10"	5 3/4"			1	20 MIN.	RHR	
S1W	EA.	SGD2	ALUMINUM	6'-2 1/2"	7'-0"	EA.	--	--	--	--	--			--	--	--	HARDWARE TO BE INCLUDED WITH SYSTEM
S1X	EA.	SGD4	ALUMINUM	10'-0"	7'-0"	EA.	--	--	--	--	--			--	--	--	HARDWARE TO BE INCLUDED WITH SYSTEM
S2A	EA.	P	FIBERGLASS	3'-0"	6'-10"	EA.	1-A	16 GA. H.M.	3'-0"	6'-10"	5 3/4"			1	20 MIN.	LHR	
S2B	EA.	P	FIBERGLASS	3'-0"	6'-10"	EA.	1-A	16 GA. H.M.	3'-0"	6'-10"	5 3/4"			1	20 MIN.	LHR	
S2C	EA.	P	FIBERGLASS	3'-0"	6'-10"	EA.	1-A	16 GA. H.M.	3'-0"	6'-10"	5 3/4"			1	20 MIN.	RHR	
S2D	EA.	P	FIBERGLASS	3'-0"	6'-10"	EA.	1-A	16 GA. H.M.	3'-0"	6'-10"	5 3/4"			1	20 MIN.	LHR	
S2E	EA.	P	FIBERGLASS	3'-0"	6'-10"	EA.	1-A	16 GA. H.M.	3'-0"	6'-10"	5 3/4"			3	1 HR	LHR	LAUNDRY
S2F	EA.	P	FIBERGLASS	3'-0"	6'-10"	EA.	1-A	16 GA. H.M.	3'-0"	6'-10"	5 3/4"			1	20 MIN.	LHR	
S2G	EA.	P	FIBERGLASS	3'-0"	6'-10"	EA.	1-A	16 GA. H.M.	3'-0"	6'-10"	5 3/4"			1	20 MIN.	RHR	
S2H	EA.	P	FIBERGLASS	3'-0"	6'-10"	EA.	1-A	16 GA. H.M.	3'-0"	6'-10"	5 3/4"			1	20 MIN.	RHR	
S2I	EA.	SGD2	ALUMINUM	6'-2"	7'-0"	EA.	--	--	--	--	--			--	--	--	HARDWARE TO BE INCLUDED WITH SYSTEM
S2J	EA.	SGD2	ALUMINUM	6'-2"	7'-0"	EA.	--	--	--	--	--			--	--	--	HARDWARE TO BE INCLUDED WITH SYSTEM
S2K	EA.	SGD2	ALUMINUM	6'-2"	7'-0"	EA.	--	--	--	--	--			--	--	--	HARDWARE TO BE INCLUDED WITH SYSTEM
S2L	EA.	SGD2	ALUMINUM	6'-2"	7'-0"	EA.	--	--	--	--	--			--	--	--	HARDWARE TO BE INCLUDED WITH SYSTEM
S2M	EA.	SGD2	ALUMINUM	6'-2"	7'-0"	EA.	--	--	--	--	--			--	--	--	HARDWARE TO BE INCLUDED WITH SYSTEM
S2N	EA.	SGD4	ALUMINUM	10'-0"	7'-0"	EA.	--	--	--	--	--			--	--	--	HARDWARE TO BE INCLUDED WITH SYSTEM
LH	LEFT HAND																
RH	RIGHT HAND																
LHR	LEFT HAND REVERSE																
RHR	RIGHT HAND REVERSE																

NORTH BUILDING DOOR SCHEDULE																	
DOORS				FRAMES						FIN. HDW. SET	FIRE RATING	HAND OF DOOR	NOTES				
MARK	UNIT	TYPE	MATERIAL	ROUGH OPENING		UNIT	TYPE	MATERIAL	NOMINAL SIZE					DETAILS			
				WIDTH	HEIGHT				WIDTH	HEIGHT	DEPTH	HEAD	JAMB				
N1A	EA.	P	FIBERGLASS	2'-11 1/2"	7'-0"	EA.	1-A	16 GA. H.M.	2'-11 1/2"	7'-0"	5 3/4"			1	20 MIN.	RHR	
N1B	EA.	P	FIBERGLASS	3'-0"	6'-11"	EA.	1-A	16 GA. H.M.	3'-0"	6'-11"	5 3/4"			1	20 MIN.	RHR	
N1C	EA.	P	FIBERGLASS	3'-0"	6'-11"	EA.	1-A	16 GA. H.M.	3'-0"	6'-11"	5 3/4"			1	20 MIN.	LHR	
N1D	EA.	P	FIBERGLASS	3'-0"	6'-10"	EA.	1-A	16 GA. H.M.	3'-0"	6'-10"	5 3/4"			1	20 MIN.	LHR	
N1E	EA.	DFW	FIBERGLASS	6'-4"	6'-11 1/2"	EA.	1-A	16 GA. H.M.	6'-4"	6'-11 1/2"	5 3/4"			4	1 HR	X-RHR	STORAGE
N1F	EA.	OF	FIBERGLASS	3'-5 1/2"	7'-5 1/2"	EA.	1-A	16 GA. H.M.	3'-5 1/2"	7'-5 1/2"	5 3/4"			2	1 HR	LHR	STORAGE
N1G	EA.	P	FIBERGLASS	3'-0"	6'-11"	EA.	1-A	16 GA. H.M.	3'-0"	6'-11"	5 3/4"			1	20 MIN.	RHR	
N1H	EA.	P	FIBERGLASS	2'-11"	7'-0"	EA.	1-A	16 GA. H.M.	2'-11"	7'-0"	5 3/4"			1	20 MIN.	LHR	
N1I	EA.	SGD2	ALUMINUM	8'-4"	7'-0"	EA.	--	--	--	--	--			--	--	--	HARDWARE TO BE INCLUDED WITH SYSTEM
N1J	EA.	FW	FIBERGLASS	2'-8"	7'-0"	EA.	1-A	16 GA. H.M.	2'-8"	7'-0"	5 3/4"			1	20 MIN.	RHR	
N1K	EA.	SGD3	ALUMINUM	11'-7"	7'-0"	EA.	--	--	--	--	--			--	--	--	HARDWARE TO BE INCLUDED WITH SYSTEM
N1L	EA.	P	FIBERGLASS	3'-6"	7'-0"	EA.	1-A	16 GA. H.M.	3'-6"	7'-0"	5 3/4"			5	20 MIN.	RHR	
N1M	EA.	SGD3	ALUMINUM	12'-0"	7'-0 1/2"	EA.	--	--	--	--	--			--	--	--	HARDWARE TO BE INCLUDED WITH SYSTEM
N2A	EA.	P	FIBERGLASS	3'-0"	6'-10"	EA.	1-A	16 GA. H.M.	3'-0"	6'-10"	5 3/4"			1	20 MIN.	LHR	
N2B	EA.	P	FIBERGLASS	3'-0"	6'-10"	EA.	1-A	16 GA. H.M.	3'-0"	6'-10"	5 3/4"			1	20 MIN.	RHR	
N2C	EA.	P	FIBERGLASS	3'-0"	6'-10"	EA.	1-A	16 GA. H.M.	3'-0"	6'-10"	5 3/4"			1	20 MIN.	LHR	
N2D	EA.	P	FIBERGLASS	3'-0"	6'-10"	EA.	1-A	16 GA. H.M.	3'-0"	6'-10"	5 3/4"			1	20 MIN.	LHR	
N2E	EA.	DFW	FIBERGLASS	6'-4"	7'-0"	EA.	1-A	16 GA. H.M.	6'-4"	7'-0"	5 3/4"			4	1 HR	X-RHR	STORAGE
N2F	EA.	P	FIBERGLASS	3'-0"	6'-10"	EA.	1-A	16 GA. H.M.	3'-0"	6'-10"	5 3/4"			1	20 MIN.	RHR	
N2G	EA.	P	FIBERGLASS	3'-0"	6'-10"	EA.	1-A	16 GA. H.M.	3'-0"	6'-10"	5 3/4"			1	20 MIN.	LFR	
N2H	EA.	SGD2	ALUMINUM	8'-4"	7'-0"	EA.	--	--	--	--	--			--	--	--	HARDWARE TO BE INCLUDED WITH SYSTEM
N2I	EA.	SGD3	ALUMINUM	12'-0"	7'-0"	EA.	--	--	--	--	--			--	--	--	HARDWARE TO BE INCLUDED WITH SYSTEM
N2J	EA.	P	FIBERGLASS	3'-0"	6'-10"	EA.	1-A	16 GA. H.M.	3'-0"	6'-10"	5 3/4"			1	20 MIN.	LHR	
N2K	EA.	SGD3	ALUMINUM	12'-0"	7'-0"	EA.	--	--	--	--	--			--	--	--	HARDWARE TO BE INCLUDED WITH SYSTEM
LH	LEFT HAND																
RH	RIGHT HAND																
LHR	LEFT HAND REVERSE																
RHR	RIGHT HAND REVERSE																

DOOR TYPES

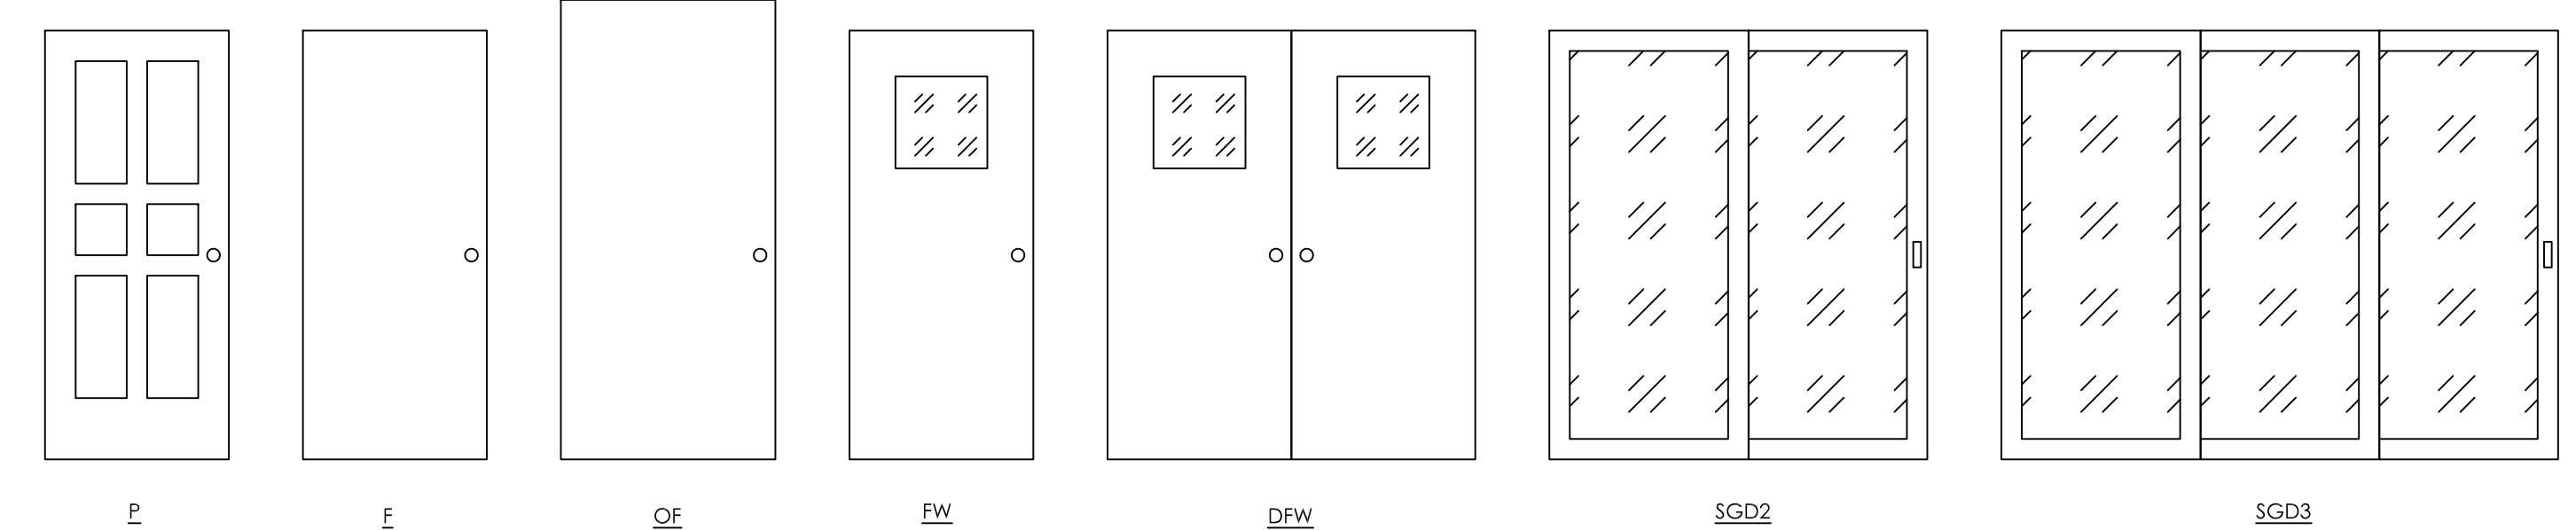

FRAME TYPES

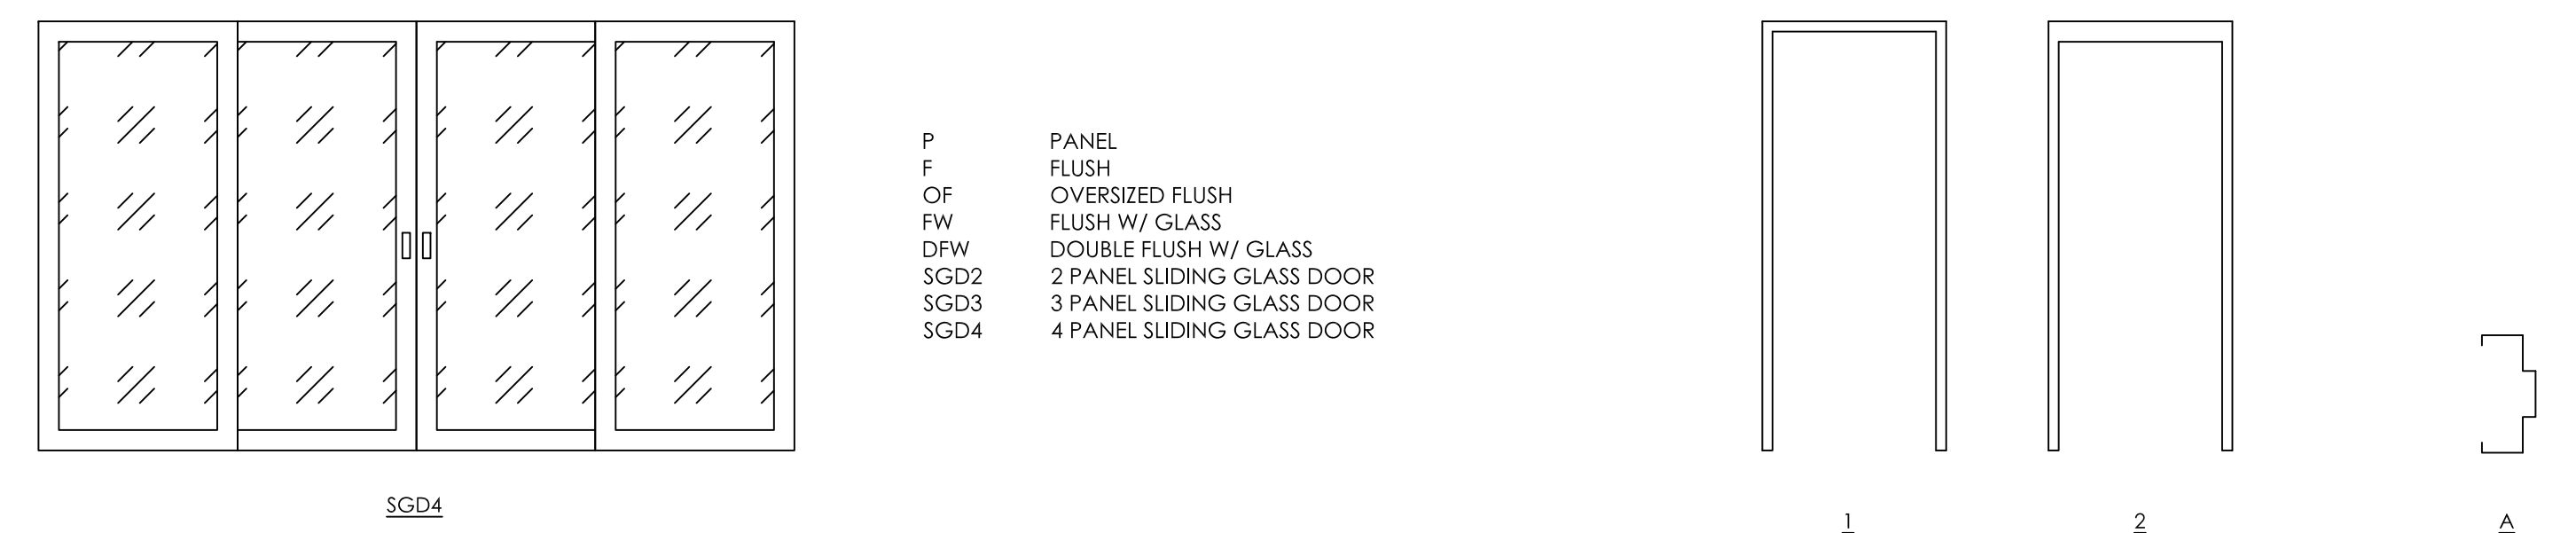

P PANEL
 F FLUSH
 OF OVERSIZED FLUSH
 FW FLUSH W/ GLASS
 DFW DOUBLE FLUSH W/ GLASS
 SGD2 2 PANEL SLIDING GLASS DOOR
 SGD3 3 PANEL SLIDING GLASS DOOR
 SGD4 4 PANEL SLIDING GLASS DOOR

FINISH HARDWARE SCHEDULE		
SET #	ENTRY DOORS	
1-1/2 PR	HINGES	MCKINNEY TA2314 - 4" x 4" STAINLESS STEEL FULL MORTISE
1	LOCKSET	YALE 8820 HOTEL/MOTEL LOCK (F15) WITH 2815 CURVED LIP STRIKE - SECTIONAL LEVER INSTALLATION - STAINLESS STEEL AUGUSTA LEVER AND ROSE
1	DOOR BOTTOM	PEMKO 510C - SECURITY DOOR BOTTOM WITH CLEAR ANODIZED ALUMINUM FINISH
1	STOP BAR	PEMKO 197A - STOP BAR MILL FINISH ALUMINUM
1	THRESHOLD	PEMKO 270A - SADDLE THRESHOLD MILL FINISH ALUMINUM WITH PEMKOTE
1 SET	WEATHERSTRIPPING	PEMKO HSS2000xS88W ADHESIVE GASKETING FOR HEAD AND JAMBS
3 DIGITS	HOUSE NUMBERS	STANLEY 579948 - NO. 6 BLACK COATED 4-INCH STANDARD
SET #2	STORAGE - SINGLE DOOR	
1-1/2 PR	HINGES	MCKINNEY TA2314 - 4-1/2" x 4-1/2" STAINLESS STEEL FULL MORTISE
1	LOCKSET	YALE 8805 STOREROOM LOCK (F07) WITH 2815 CURVED LIP STRIKE - SECTIONAL LEVER INSTALLATION - STAINLESS STEEL AUGUSTA LEVER AND ROSE
1	DOOR BOTTOM	PEMKO 510C - SECURITY DOOR BOTTOM WITH CLEAR ANODIZED ALUMINUM FINISH
1	STOP BAR	PEMKO 197A - STOP BAR MILL FINISH ALUMINUM
1	THRESHOLD	PEMKO 270A - SADDLE THRESHOLD MILL FINISH ALUMINUM WITH PEMKOTE
1 SET	WEATHERSTRIPPING	PEMKO HSS2000xS88W ADHESIVE GASKETING FOR HEAD AND JAMBS
SET #3	LAUNDRY / STORAGE	
1-1/2 PR	HINGES	MCKINNEY TA2314 - 4" x 4" STAINLESS STEEL FULL MORTISE
1	LOCKSET	YALE 8805 STOREROOM LOCK (F07) WITH 2815 CURVED LIP STRIKE - SECTIONAL LEVER INSTALLATION - STAINLESS STEEL AUGUSTA LEVER AND ROSE
1	DOOR BOTTOM	PEMKO 510C - SECURITY DOOR BOTTOM WITH CLEAR ANODIZED ALUMINUM FINISH
1	STOP BAR	PEMKO 197A - STOP BAR MILL FINISH ALUMINUM
1	THRESHOLD	PEMKO 270A - SADDLE THRESHOLD MILL FINISH ALUMINUM WITH PEMKOTE
1 SET	WEATHERSTRIPPING	PEMKO HSS2000xS88W ADHESIVE GASKETING FOR HEAD AND JAMBS
SET #4	STORAGE - DOUBLE DOORS	
3 PR	HINGES	MCKINNEY TA2314 - 4-1/2" x 4-1/2" STAINLESS STEEL FULL MORTISE
1	LOCKSET	YALE 8805 STOREROOM LOCK (F07) WITH 2815 CURVED LIP STRIKE - SECTIONAL LEVER INSTALLATION - STAINLESS STEEL AUGUSTA LEVER AND ROSE
1	DOOR BOTTOM	PEMKO 510C - SECURITY DOOR BOTTOM WITH CLEAR ANODIZED ALUMINUM FINISH
1	STOP BAR	PEMKO 197A - STOP BAR MILL FINISH ALUMINUM
1	THRESHOLD	PEMKO 270A - SADDLE THRESHOLD MILL FINISH ALUMINUM WITH PEMKOTE
2	FLUSH BOLTS	IVES 40 STAINLESS STEEL SURFACE BOLTS TOP AND BOTTOM ON FIXED DOOR WITH STRIKES
1	ASTRAGAL	PEMKO 3555C - CLEAR ANODIZED ALUMINUM
1 SET	WEATHERSTRIPPING	PEMKO HSS2000xS88W ADHESIVE GASKETING FOR HEAD AND JAMBS
SET #5	ENTRY DOORS	
1-1/2 PR	HINGES	MCKINNEY TA2314 - 4-1/2" x 4-1/2" STAINLESS STEEL FULL MORTISE
1	LOCKSET	YALE 8820 HOTEL/MOTEL LOCK (F15) WITH 2815 CURVED LIP STRIKE - SECTIONAL LEVER INSTALLATION - STAINLESS STEEL AUGUSTA LEVER AND ROSE
1	DOOR BOTTOM	PEMKO 510C - SECURITY DOOR BOTTOM WITH CLEAR ANODIZED ALUMINUM FINISH
1	STOP BAR	PEMKO 197A - STOP BAR MILL FINISH ALUMINUM
1	THRESHOLD	PEMKO 270A - SADDLE THRESHOLD MILL FINISH ALUMINUM WITH PEMKOTE
1 SET	WEATHERSTRIPPING	PEMKO HSS2000xS88W ADHESIVE GASKETING FOR HEAD AND JAMBS
3 DIGITS	HOUSE NUMBERS	STANLEY 579948 - NO. 6 BLACK COATED 4-INCH STANDARD

NO.	DATE	REVISIONS	COMMENTS

RENOVATION/RESTORATION PROJECT
MARINER BEACH CLUB
 4220 GULF BOULEVARD
 ST. PETERSBURG BEACH, FLORIDA 33706

Billerreinhart
 STRUCTURAL GROUP, INC.
 4014 gulf highway suite 248, tampa, florida 33618
 telephone : 813.908.7203 fax : 813.908.7303
 email : info@billerreinhart.com
 State of Florida Certificate of Authorization No. 9149

FOR THE BEST OF THE PROJECT, ALL WORK SHALL BE DONE IN ACCORDANCE WITH THE PLANS AND SPECIFICATIONS, COMPLETE WITH THE APPLICABLE REVISIONS AND BUILDING CODES.
MICHAEL H. BILLER
 FL, P.E. NO. 49972

WINDOW, DOOR AND HARDWARE SCHEDULES
 DATE: 2-23-09 DRAWN BY: RC
 JOB NO: 08-132 DESIGN BY: MB/CP/LL

SHEET NO.
S1.2