




1 SECTION - WALKWAYS
S4.1 SCALE: 3/4" = 1'-0"

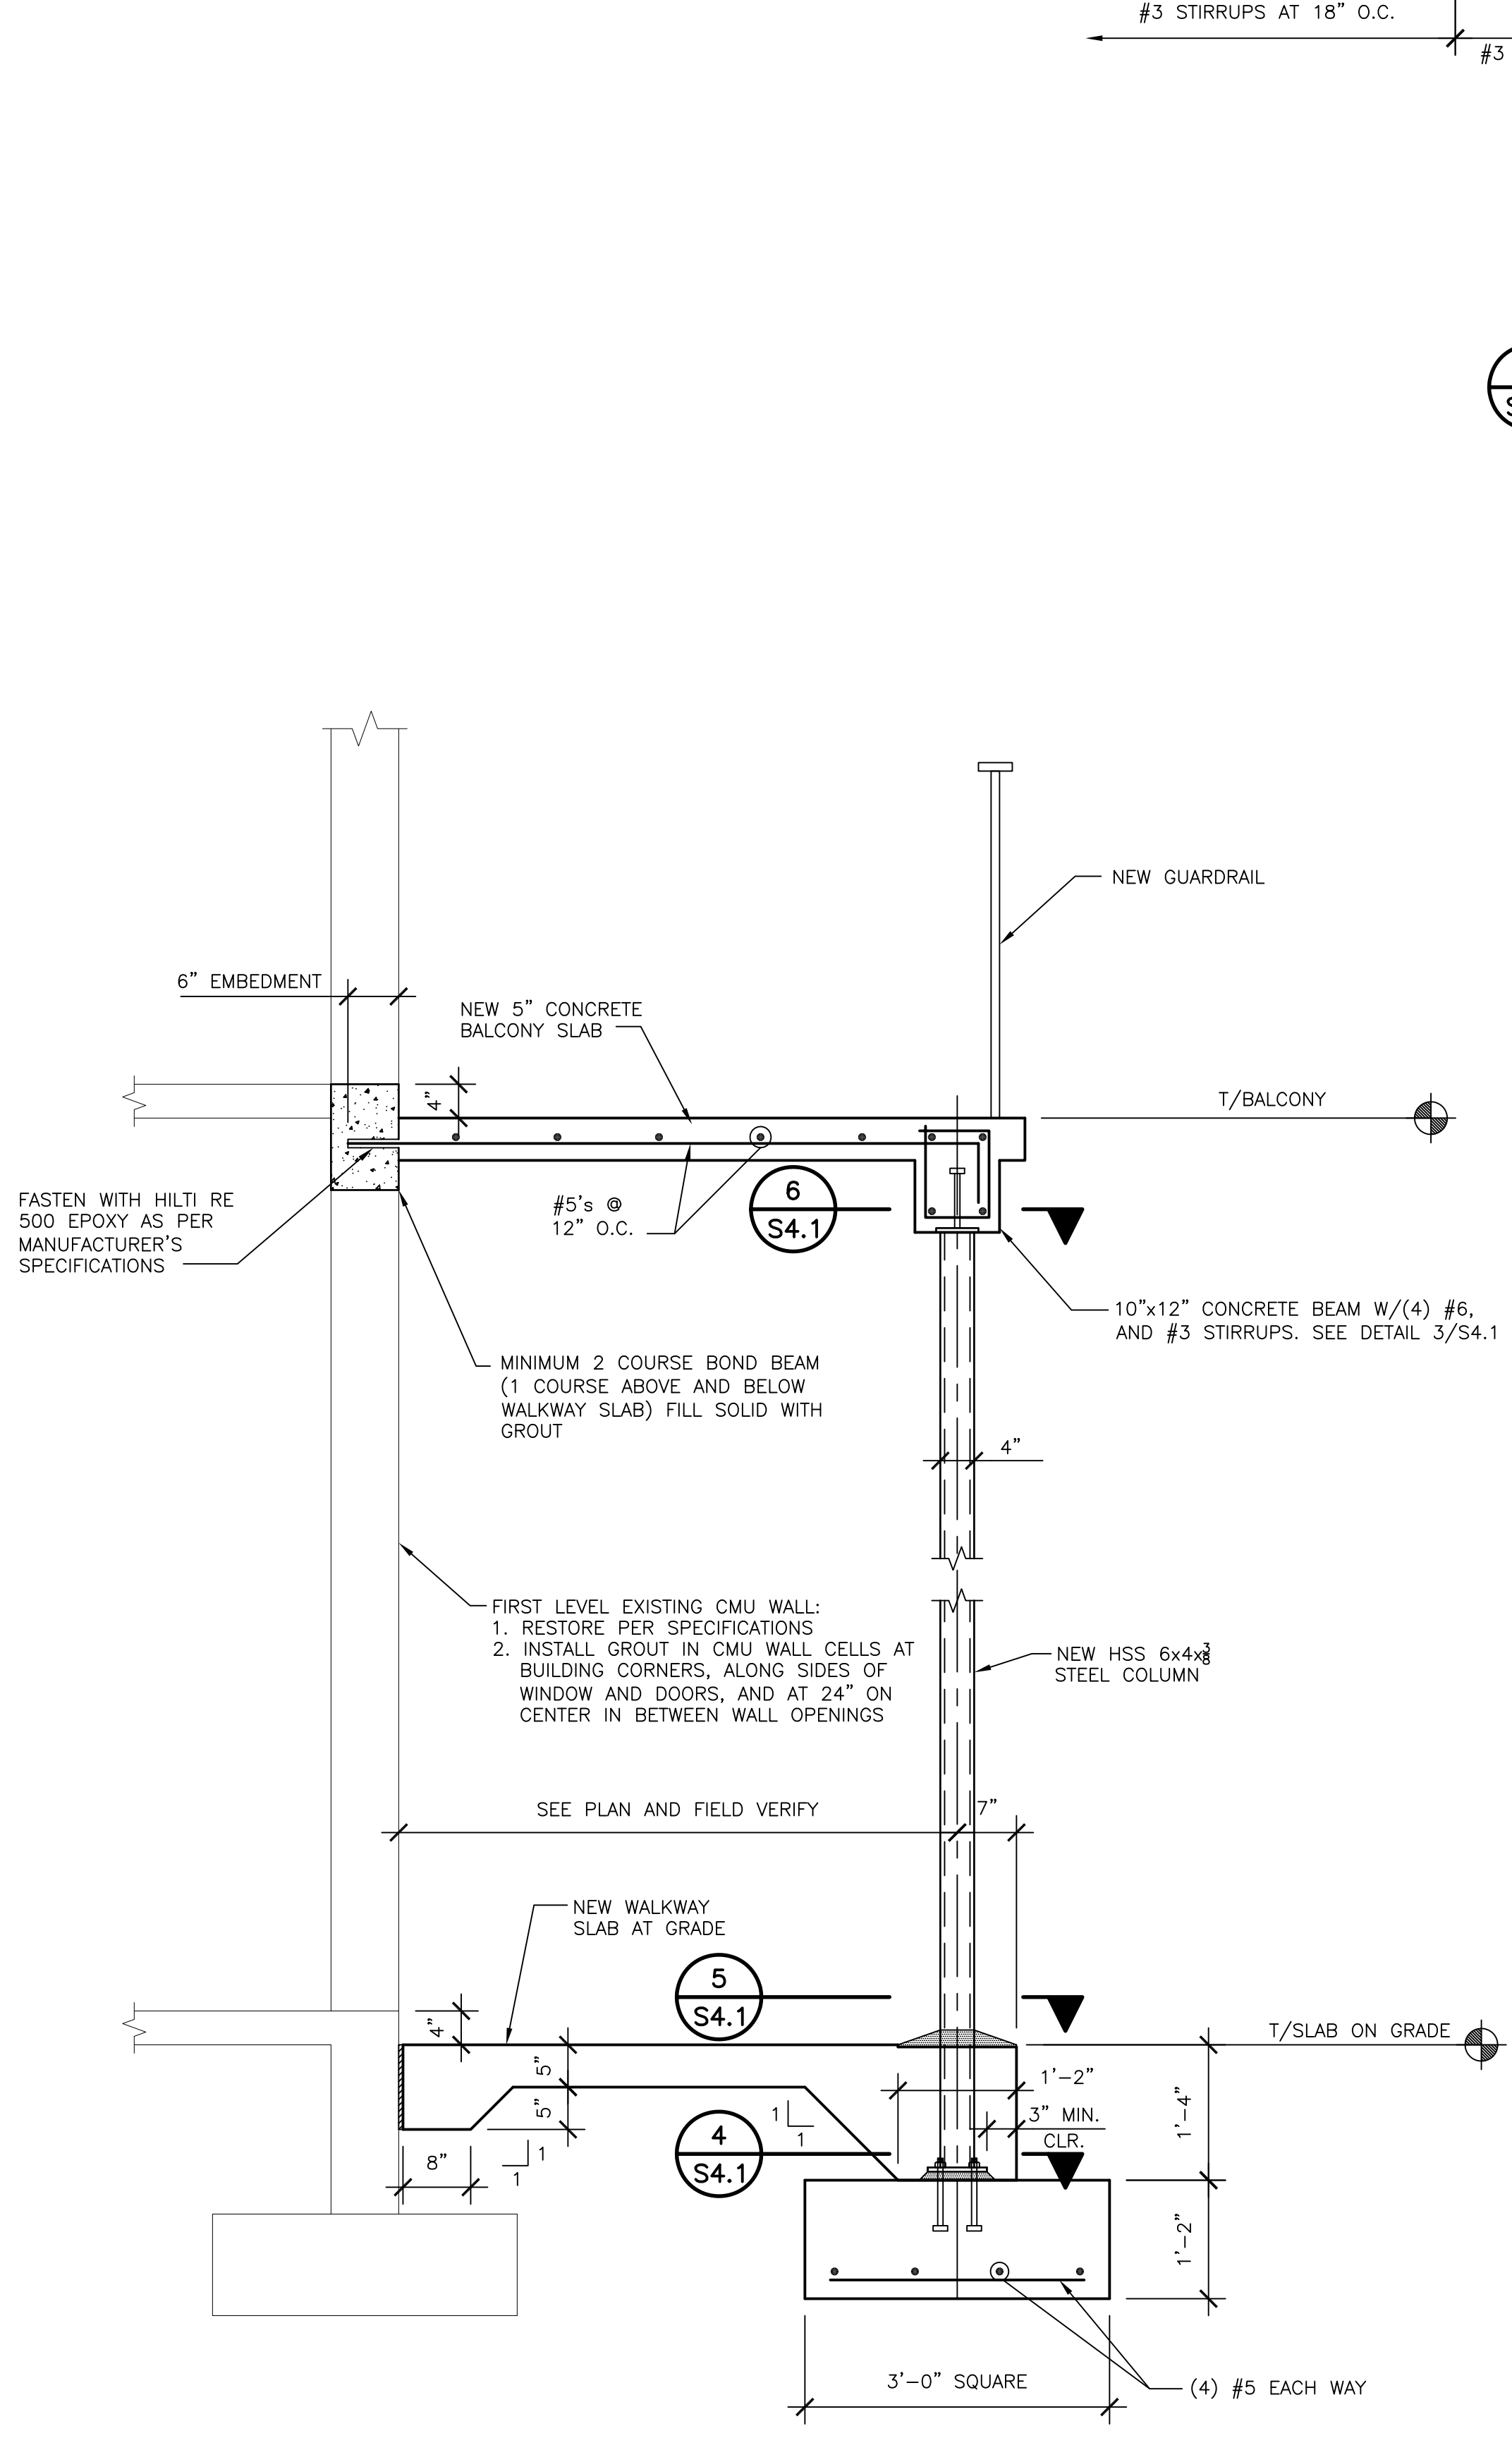


2 SECTION - BALCONY
S4.1 SCALE: 3/4" = 1'-0"

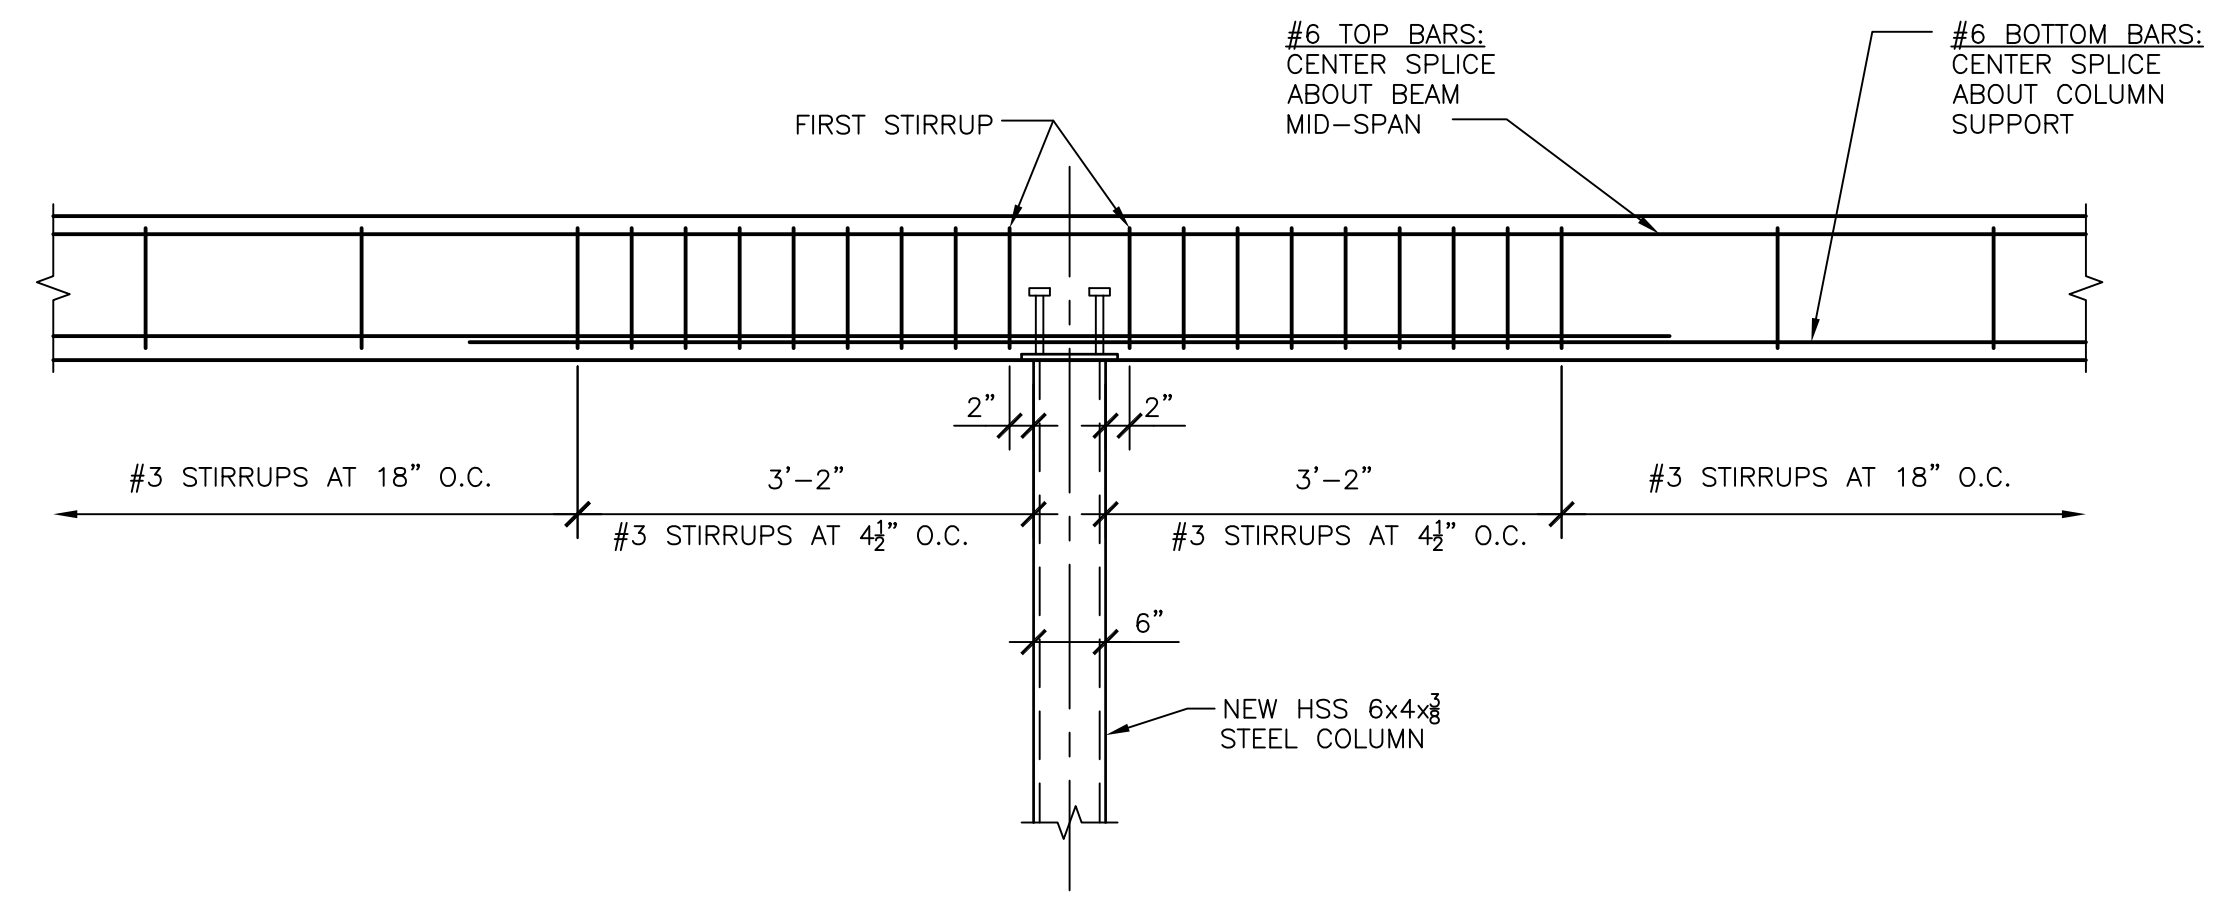


3 CONCRETE BEAM DETAIL
S4.1 SCALE: 3/4" = 1'-0"

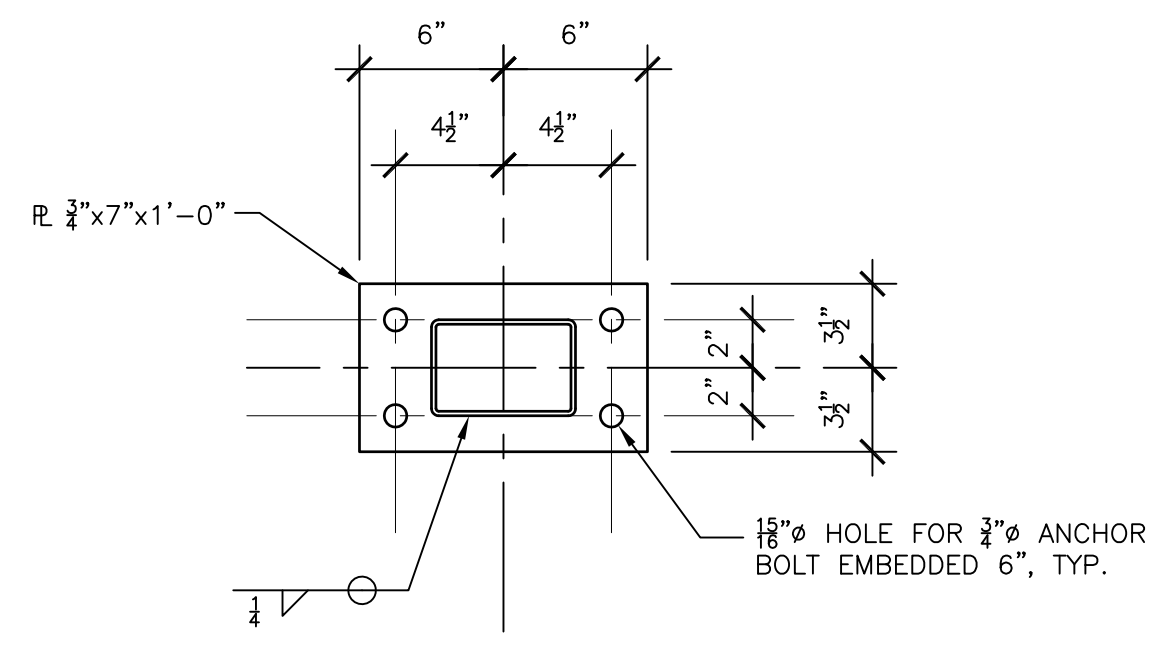


4 BASE PLATE DETAIL
S4.1 SCALE: 1 1/2" = 1'-0"

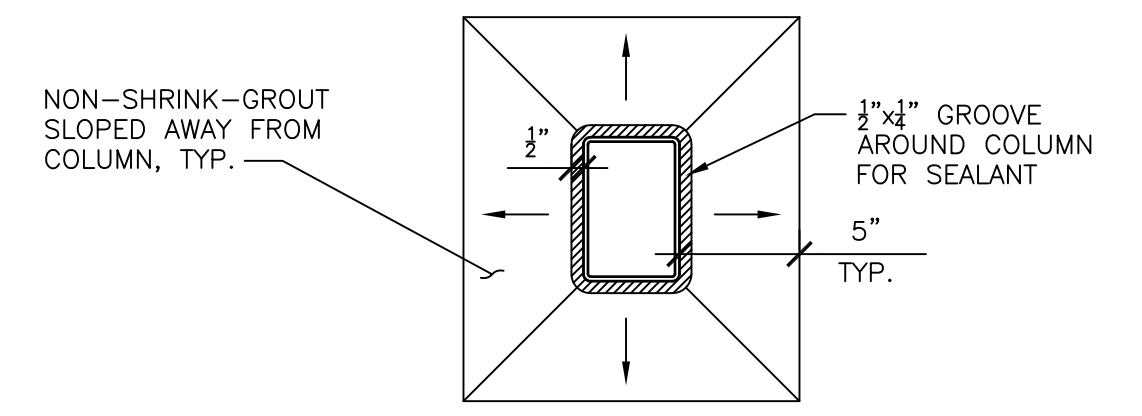

5 COLUMN BASE DETAIL AT GRADE
S4.1 SCALE: 1 1/2" = 1'-0"

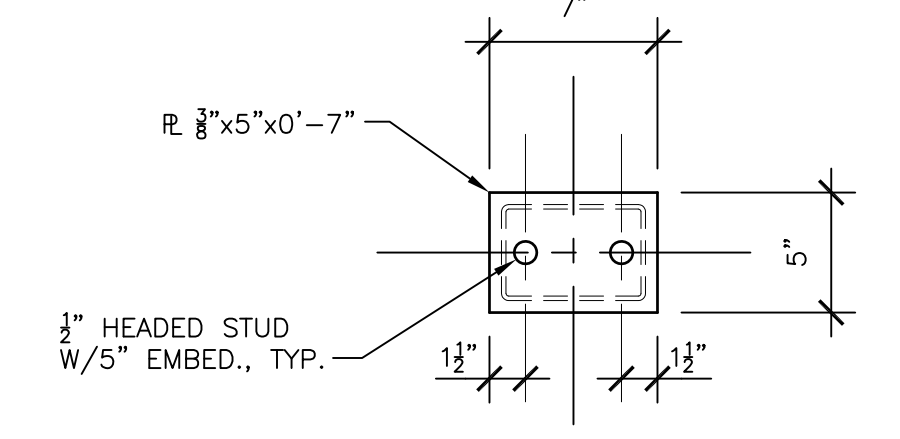

6 1ST FLOOR CAP PLATE DETAIL
S4.1 SCALE: 1 1/2" = 1'-0"

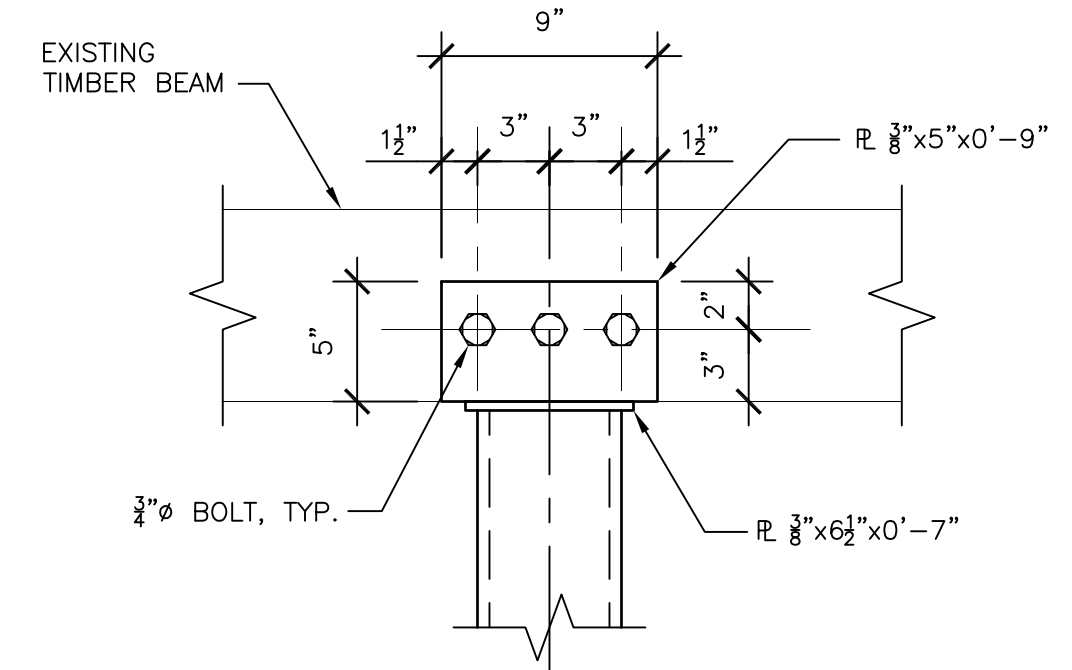

7 2ND FLOOR CAP PLATE DETAIL
S4.1 SCALE: 1 1/2" = 1'-0"

NO.	DATE	COMMENTS

RENOVATION/RESTORATION PROJECT
MARINER BEACH CLUB
4220 GULF BOULEVARD
ST. PETERSBURG BEACH, FLORIDA 33706

Billereinhardt
STRUCTURAL GROUP, INC.
4014 gulf highway suite 248, tampa, florida 33618
telephone : 813.908.7203 fax : 813.908.7303
email : info@billereinhardt.com
State of Florida Certificate of Authorization No. 9149

FOR THE BEST OF THE PROJECT, CONSULT THE PLANS AND SPECIFICATIONS CAREFULLY WITH THE APPLICABLE FEDERAL AND LOCAL CODES.
MICHAEL H. BILLER
FL, P.E. NO. 49972

SECTION AND DETAILS
DATE: 2-23-09 DRAWN BY: RC
JOB NO: 08-132 DESIGN BY: MB/CP/LL

SHEET NO.
S4.1