






1 SECTION - BALCONY
 S4.3 SCALE: 3/4" = 1'-0"

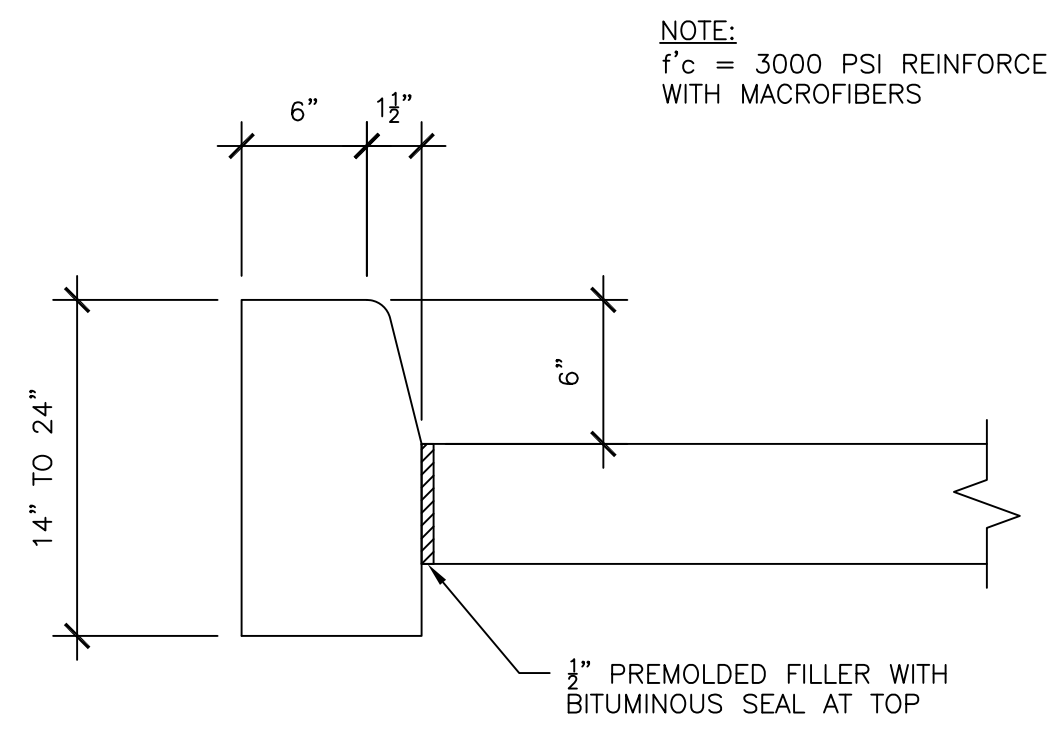

3 LANDSCAPE CURB DETAIL
 S4.3 SCALE: 1 1/2" = 1'-0"

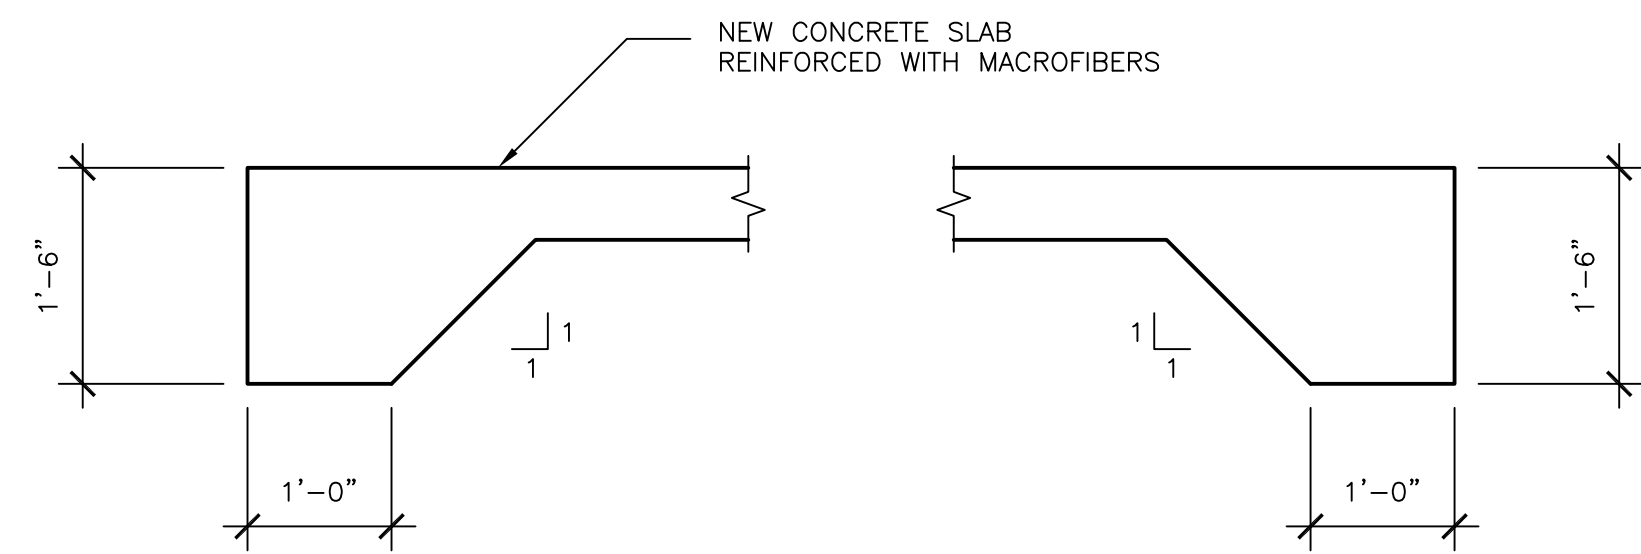

4 WEST PATIO SLAB SECTION
 S4.3 SCALE: 3/4" = 1'-0"

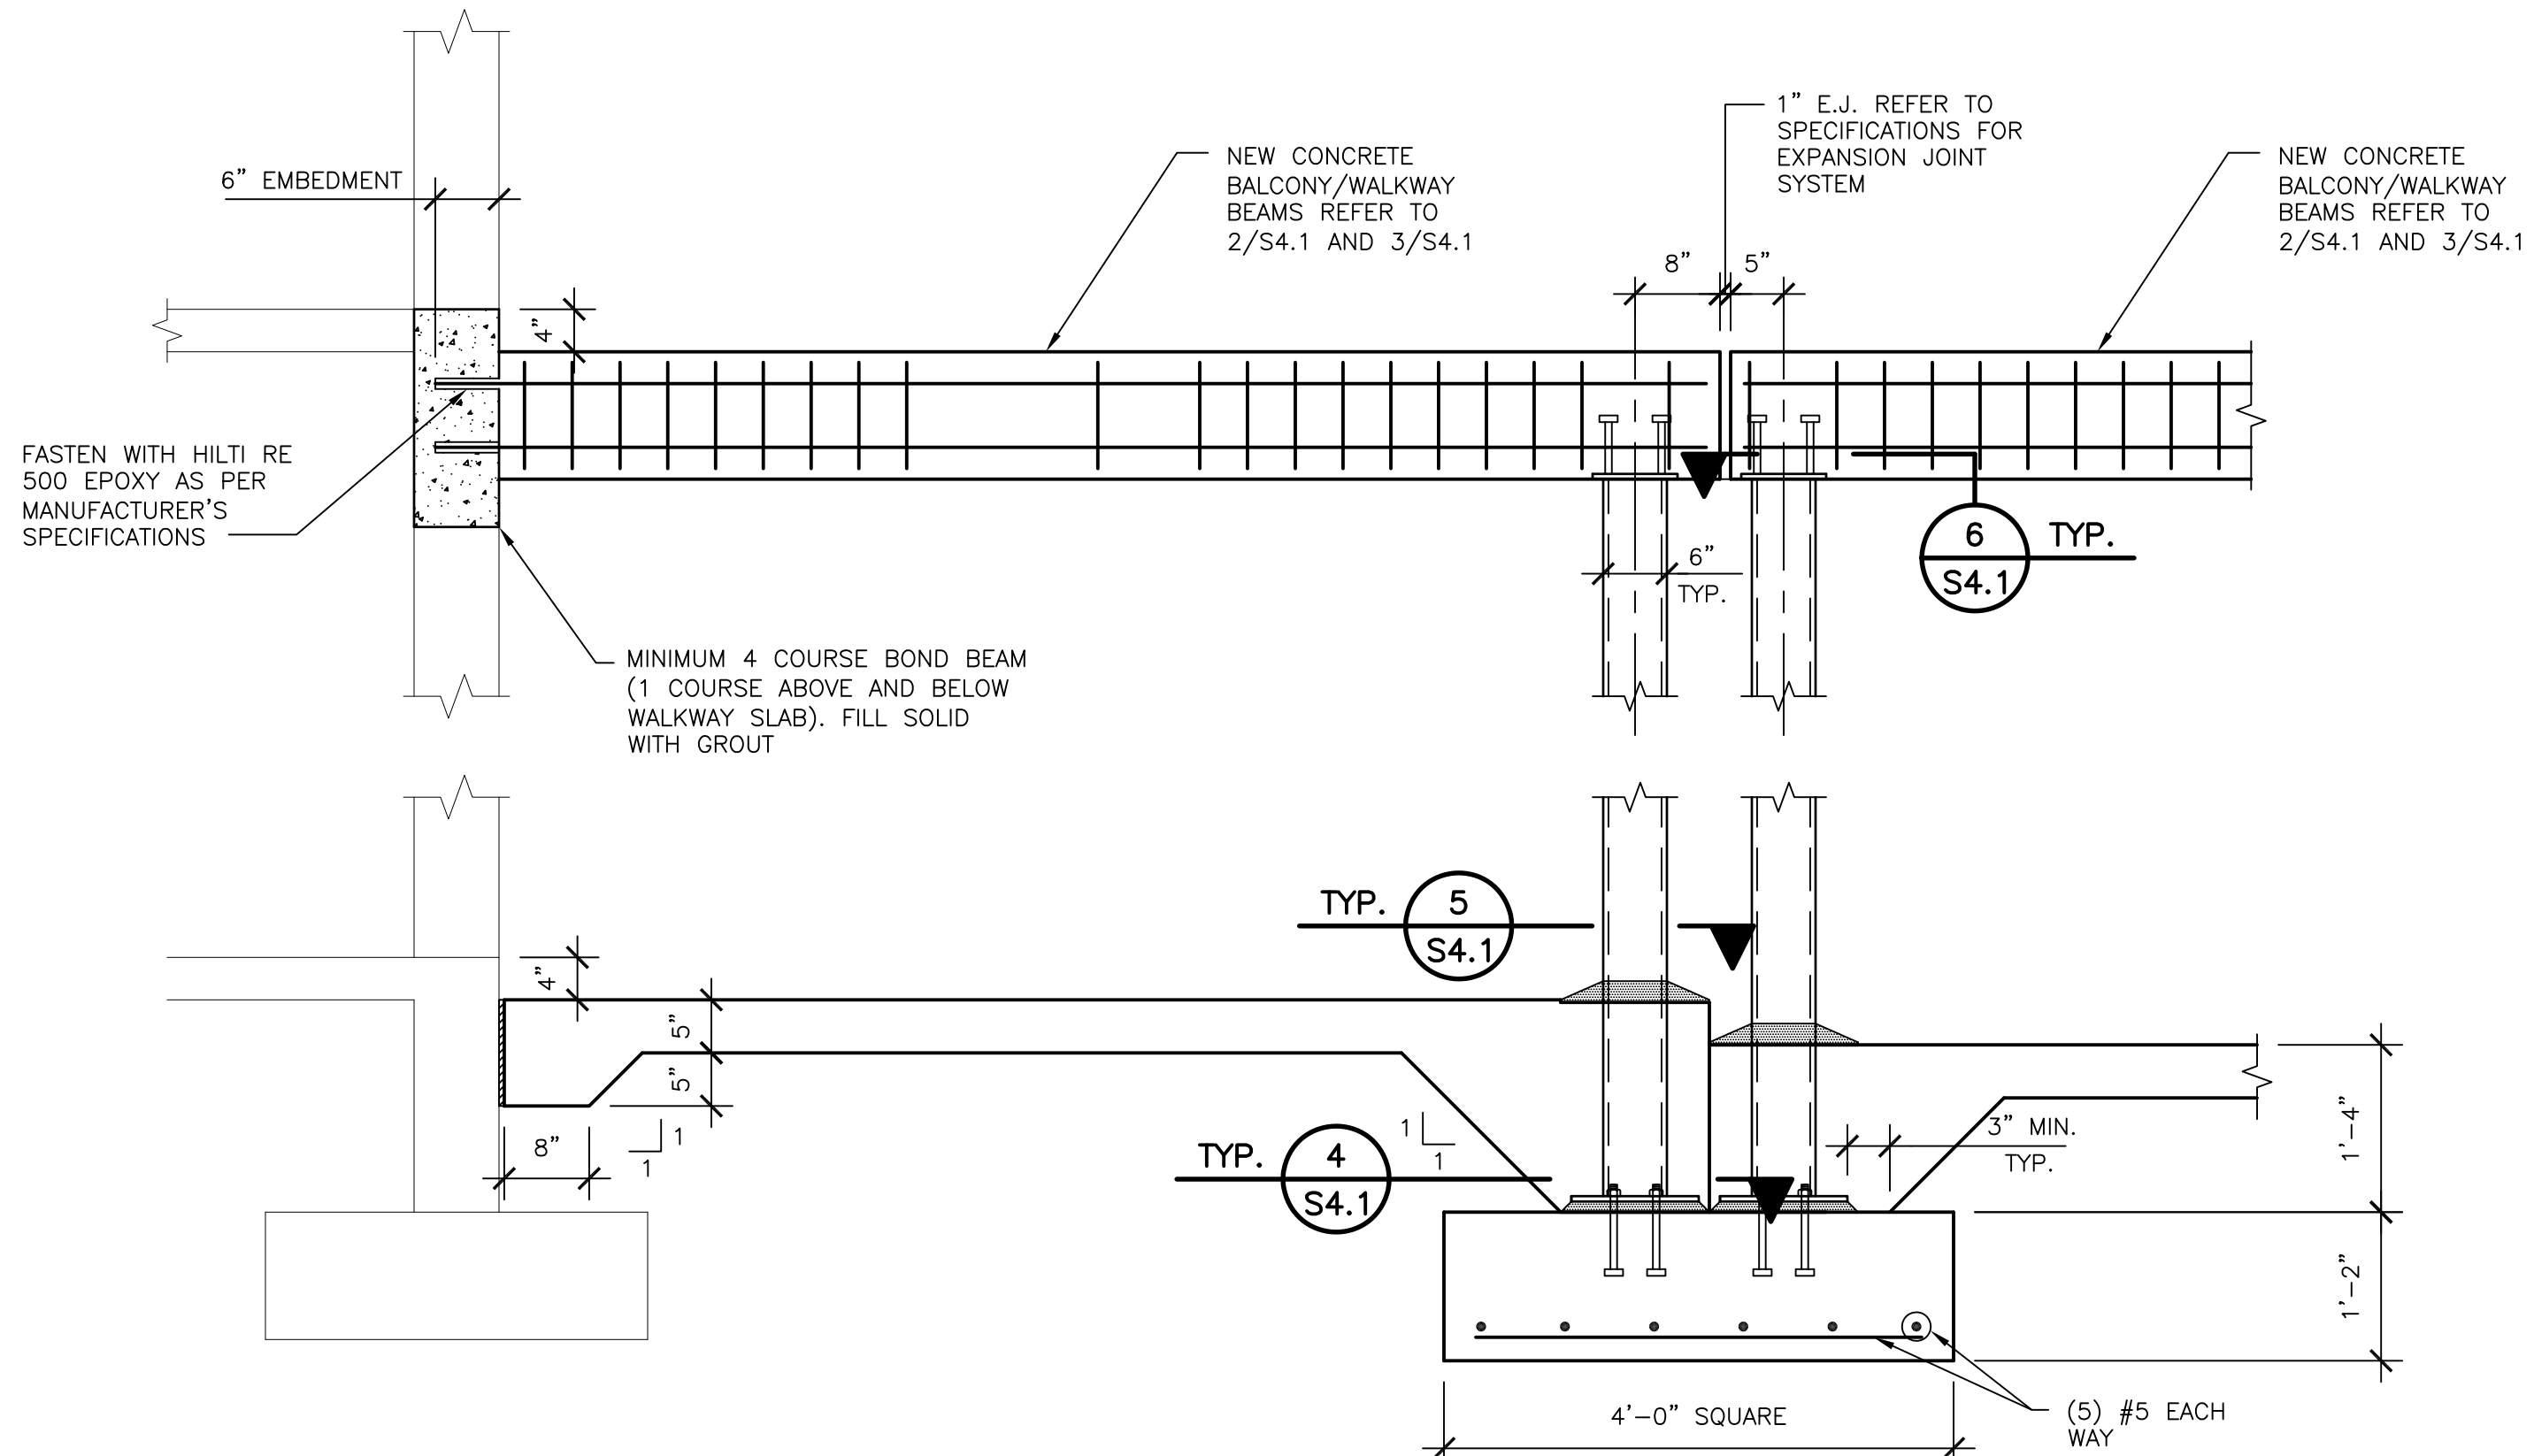

2 SECTION - BALCONY
 S4.3 SCALE: 3/4" = 1'-0"

REVISIONS	
NO.	DATE

RENOVATION/RESTORATION PROJECT

MARINER BEACH CLUB
 4220 GULF BOULEVARD
 ST. PETERSBURG BEACH, FLORIDA 33706

Billerreinhardt
 STRUCTURAL GROUP, INC.
 4014 gulf highway suite 248, tampa, florida 33618
 telephone : 813.908.7203 fax : 813.908.7303
 email : info@billerreinhardt.com
 State of Florida Certificate of Authorization No. 9149

FOR THE BEST COPY OF THESE DRAWINGS, CONTACT THE PLANS AND SPECIFICATIONS COMPANY WITH THE APPLICABLE FEDERAL BUILDING CODES

MICHAEL H. BILLER
 FL. P.E. NO. 49972

SECTION AND DETAILS

DATE: 2-23-09 DRAWN BY: RC
 JOB NO: 08-132 DESIGN BY: MB/CP/LL

SHEET NO.
S4.3